



Carport Temporary Reinforcement for Snow Load

Carport without Gusset

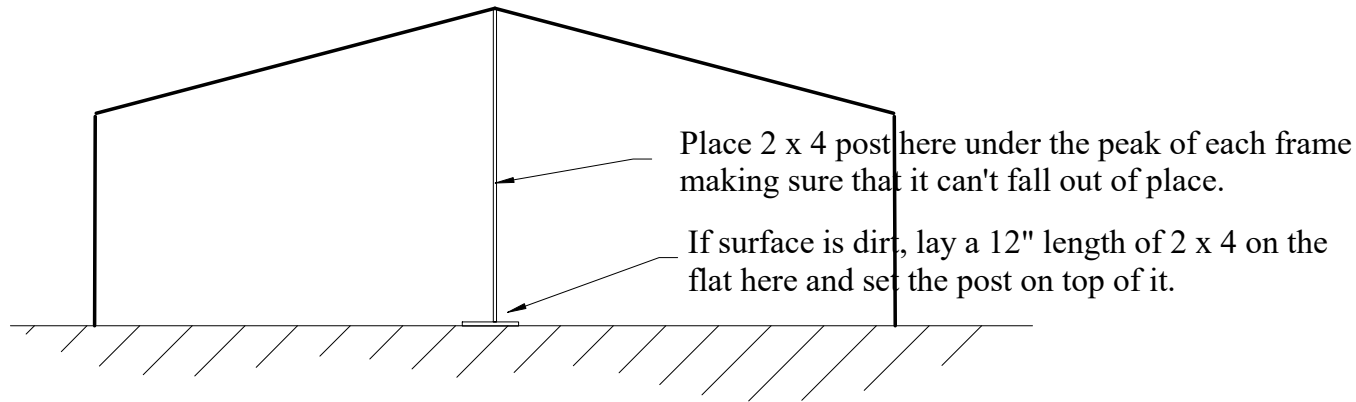

Carport with Gusset

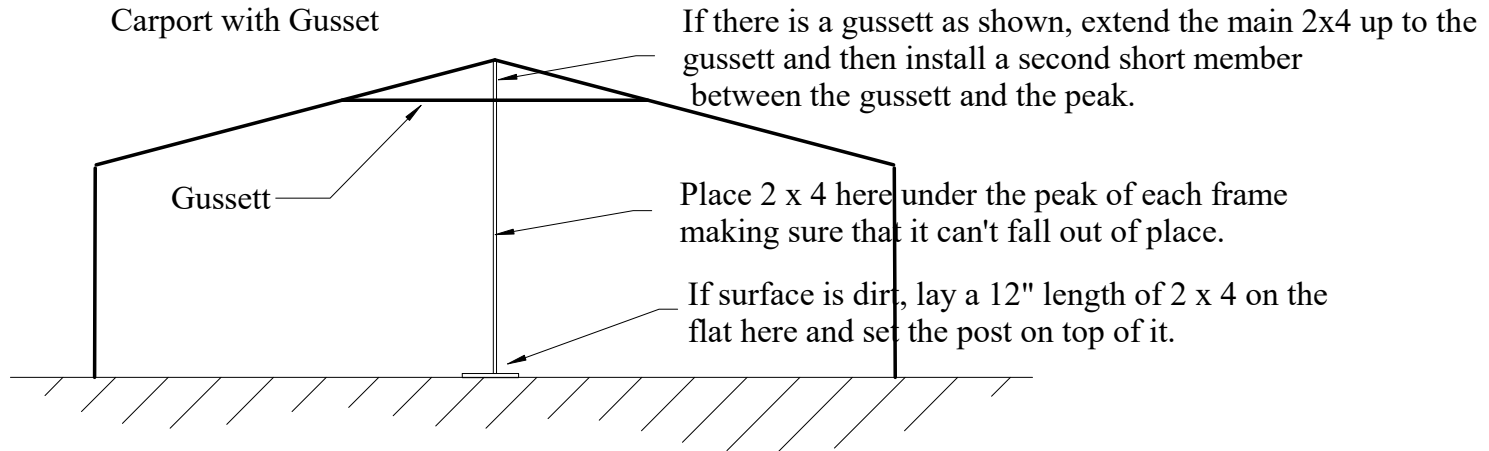

Notes:

1. All pieces should fit snugly and be secured as appropriate to prevent moving or falling out.
2. If the 2x4 posts must be made of pieces, there should be a minimum of 12" overlap and fastened with four 16d framing nails. Overlap may also be clamped for additional strength but DO NOT rely on clamps alone.